


BARN GLASS

7 SANDIFORD ROAD
KIMPTON ROAD INDUSTRIAL ESTATE
SUTTON, SURREY. SM3 9RN
TEL:-020 8644 7444 FAX:-020 8641 5853

DRG NO:-	REV	TITLE :-
DRAWN BY:-		
SCALE:-		
DATE:-		

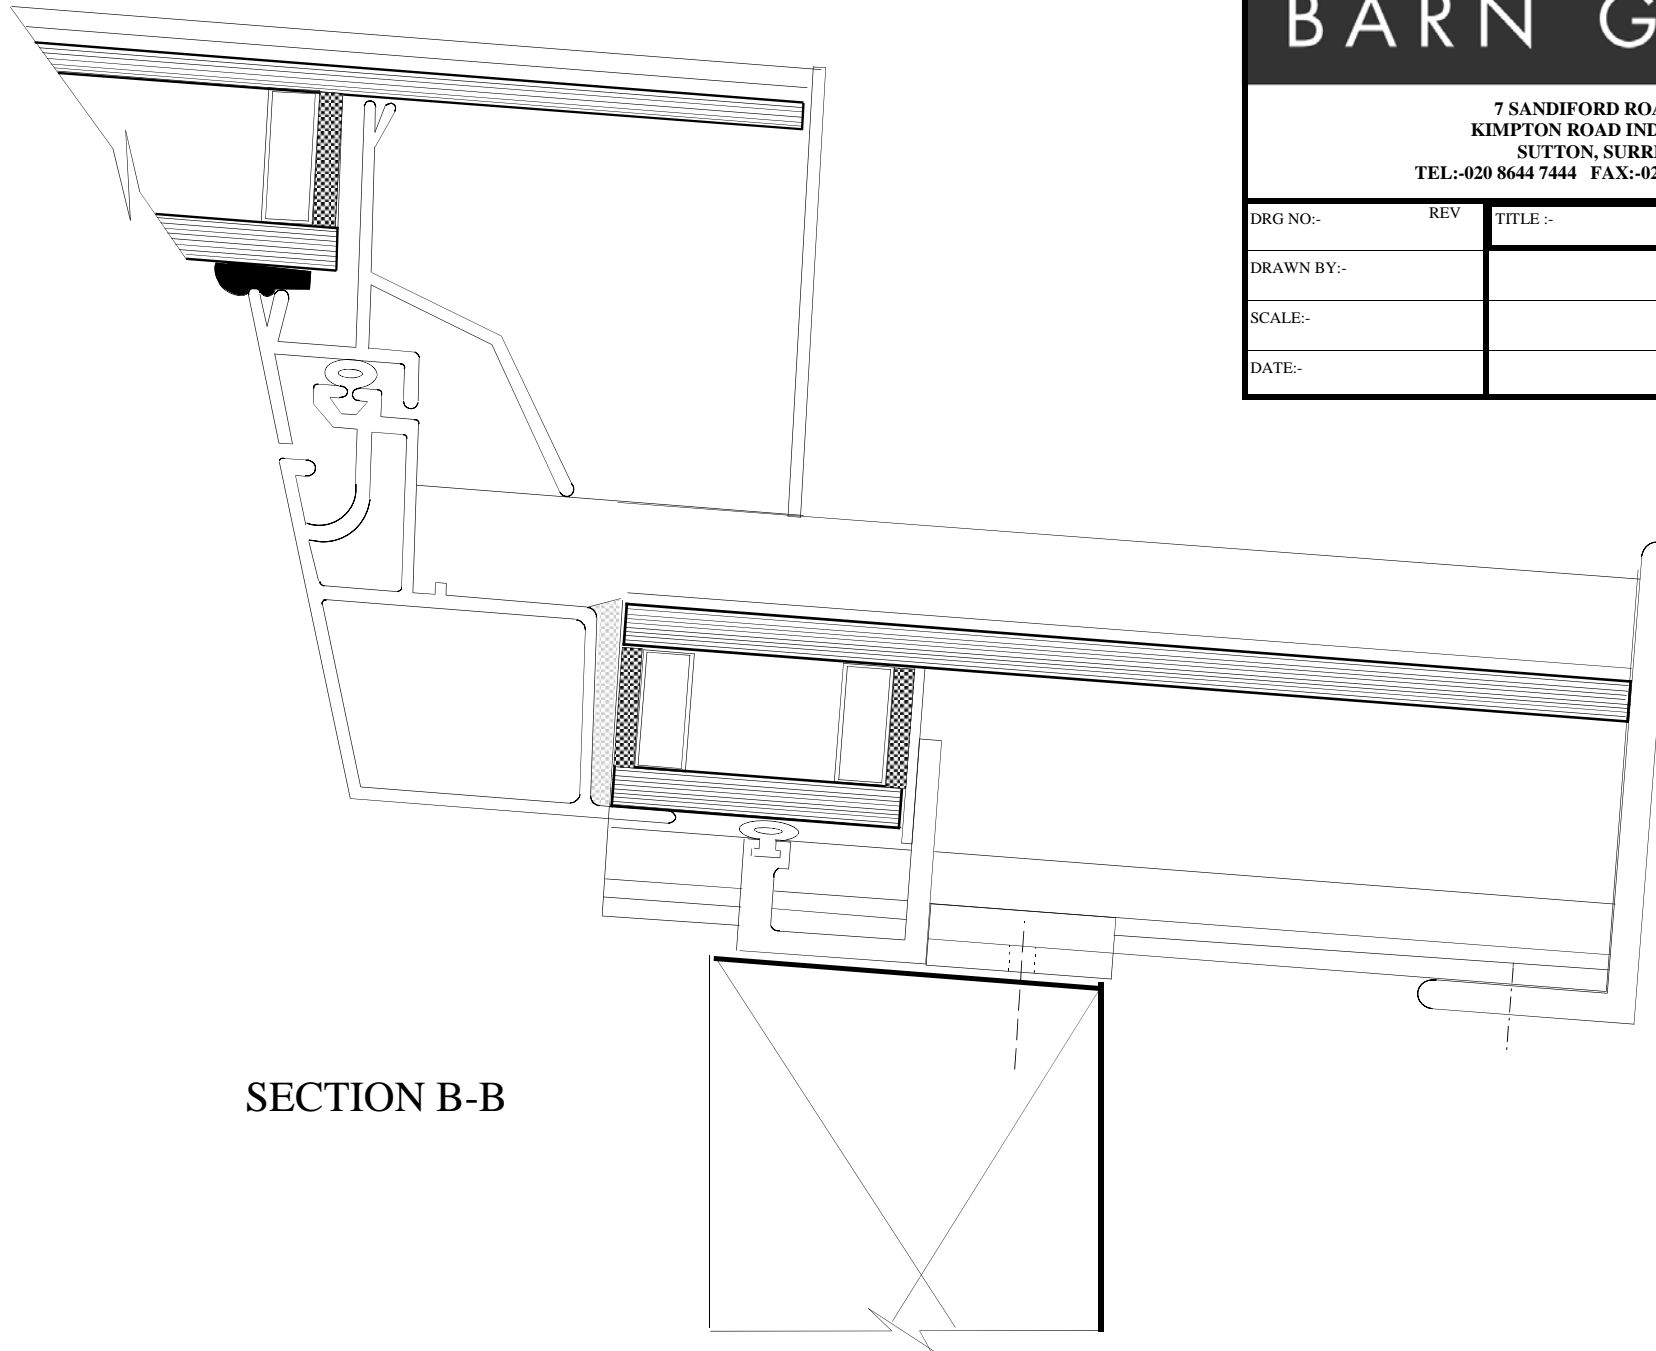

SECTION B-B